

SF60S SILL/HEAD DETAIL

SCALE 6"=1'-0"


NOTE:

ALL DETAILS ARE TYPICAL ONLY;
SHOP DRAWINGS TO BE PREPARED
IN ACCORDANCE WITH JOB CONDITION
AND TO BE REVIEWED AND APPROVED BY
PROJECT ARCHITECT/ENGINEER.

NOTE:

INFORMATION AND CONFIGURATION
SHOWN ON THIS SKETCH IS PROPRIETARY
TO BENDHEIM WALL SYSTEMS INC.
NO REPRODUCTION OR DISSEMINATION
WITHOUT BWS PERMISSION IS PERMITTED

BENDHEIM BENDHEIM WALL SYSTEMS INC.		Drawn By:
Project name:		Checked By:
		Date:
Drawing Title: SF60S SILL/HEAD DETAIL		Sheet No. SD-1

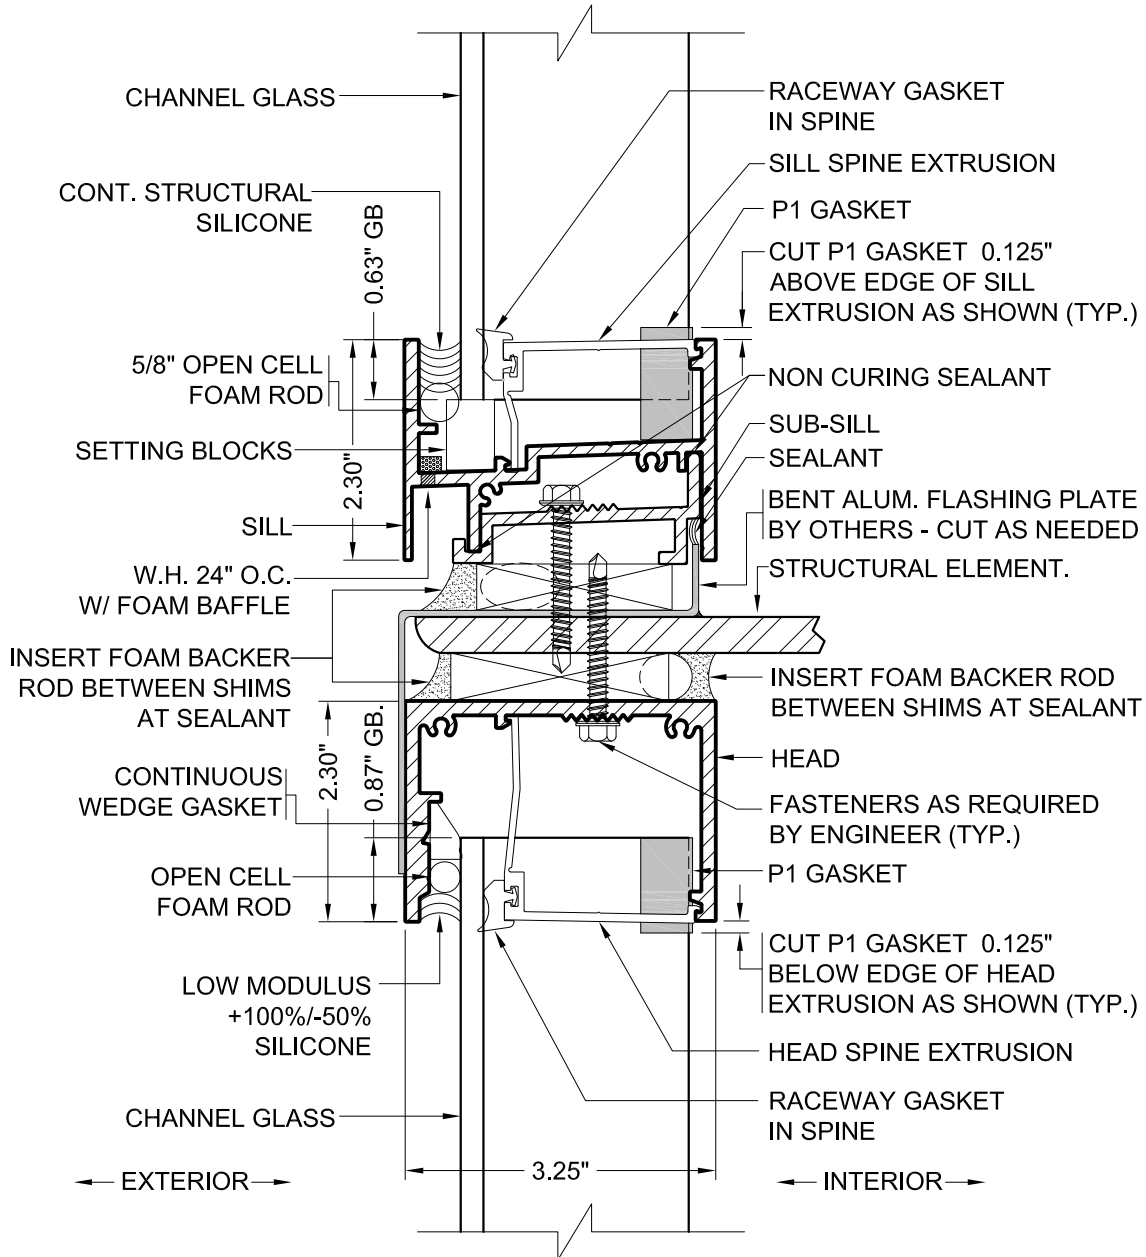

SF-60S STACKED JOINT DETAIL

SCALE 6"=1'-0"


NOTE:

ALL DETAILS ARE TYPICAL ONLY; SHOP DRAWINGS TO BE PREPARED IN ACCORDANCE WITH JOB CONDITION AND TO BE REVIEWED AND APPROVED BY PROJECT ARCHITECT/ENGINEER.

NOTE:


INFORMATION AND CONFIGURATION SHOWN ON THIS SKETCH IS PROPRIETARY TO BENDHEIM WALL SYSTEMS INC. NO REPRODUCTION OR DISSEMINATION WITHOUT BWS PERMISSION IS PERMITTED

BENDHEIM BENDHEIM WALL SYSTEMS INC.	Drawn By:
	Checked By:
Project name:	Date:
Drawing Title: SF60S STACKED JOINT DETAIL	Sheet No. SD-2

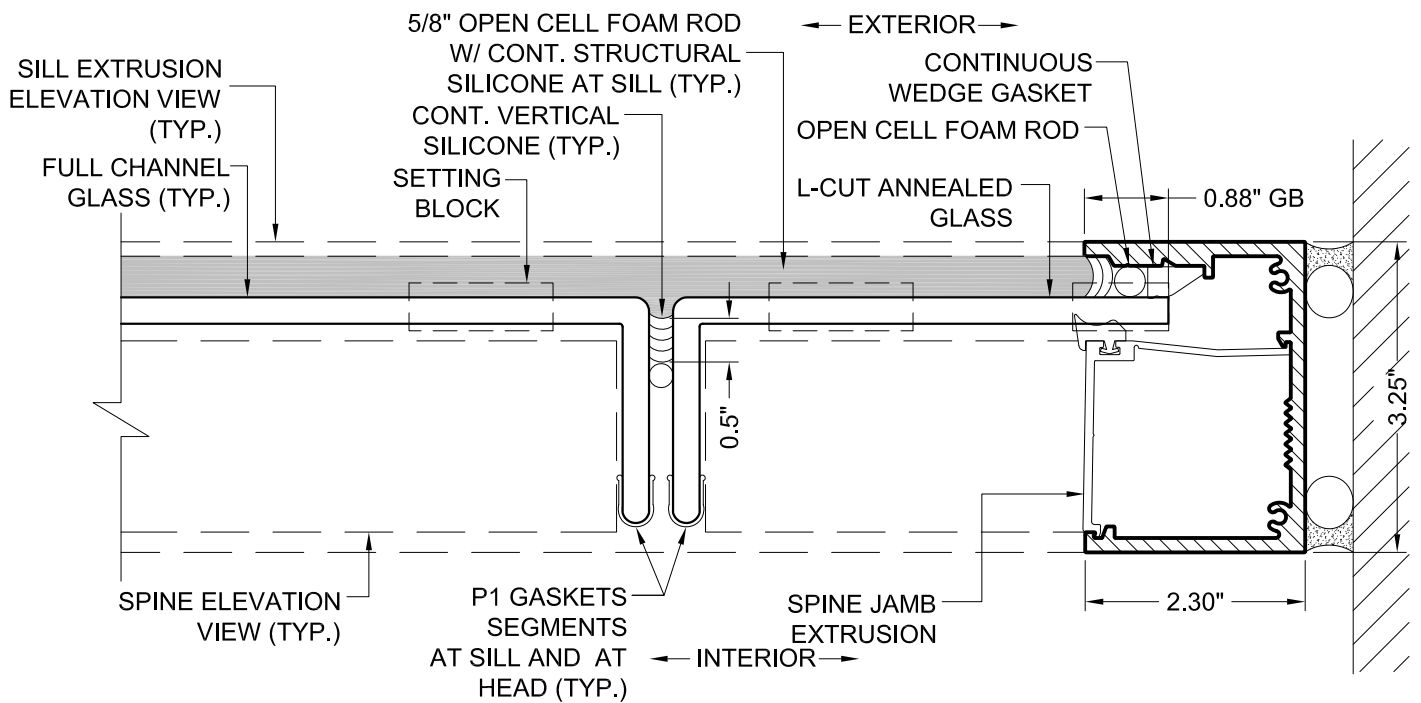

SF60S JAMB CONDITION L-CUT CHANNEL GLASS

SCALE 6"=1'-0"

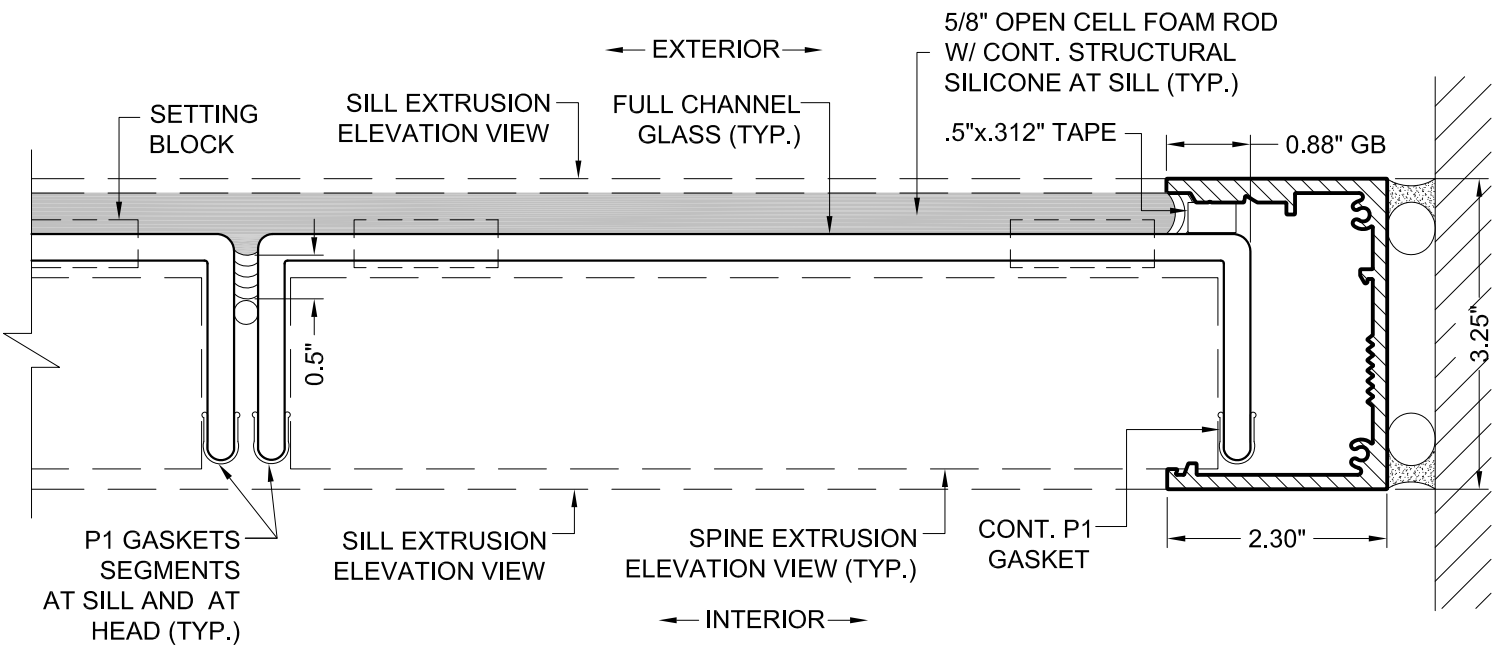


SF60S JAMB CONDITION FULL CHANNEL GLASS

SCALE 6"=1'-0"

NOTE:
 ALL DETAILS ARE TYPICAL ONLY;
 SHOP DRAWINGS TO BE PREPARED
 IN ACCORDANCE WITH JOB CONDITION
 AND TO BE REVIEWED AND APPROVED BY
 PROJECT ARCHITECT/ENGINEER.

NOTE:
 INFORMATION AND CONFIGURATION
 SHOWN ON THIS SKETCH IS PROPRIETARY
 TO BENDHEIM WALL SYSTEMS INC.
 NO REPRODUCTION OR DISSEMINATION
 WITHOUT BWS PERMISSION IS PERMITTED

BENDHEIM BENDHEIM WALL SYSTEMS INC.	Drawn By:
	Project name:
Project name:	Checked By
	Date:
Drawing Title: SF60S JAMB CONDITIONS	Sheet No. SD-3

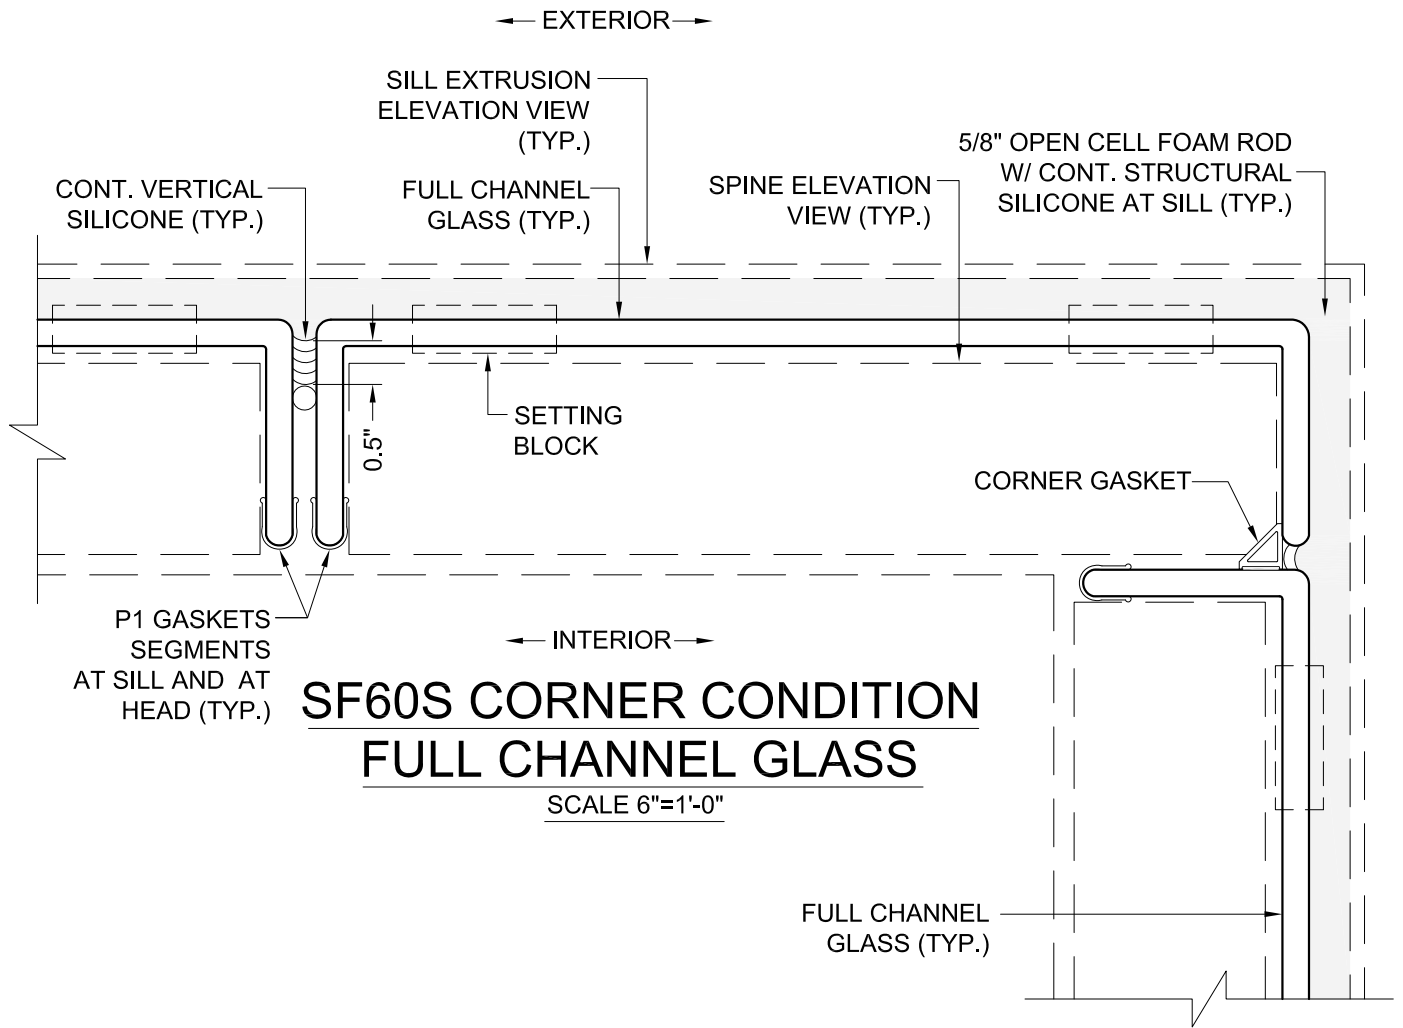


**SF60S CORNER CONDITION
FULL CHANNEL GLASS**

SCALE 6"=1'-0"

NOTE:
ALL DETAILS ARE TYPICAL ONLY;
SHOP DRAWINGS TO BE PREPARED
IN ACCORDANCE WITH JOB CONDITION
AND TO BE REVIEWED AND APPROVED BY
PROJECT ARCHITECT/ENGINEER.


NOTE:
INFORMATION AND CONFIGURATION
SHOWN ON THIS SKETCH IS PROPRIETARY
TO BENDHEIM WALL SYSTEMS INC.
NO REPRODUCTION OR DISSEMINATION
WITHOUT BWS PERMISSION IS PERMITTED

BENDHEIM BENDHEIM WALL SYSTEMS INC.	Drawn By:
Project name:	Checked By
	Date:
Drawing Title: SF60S CORNER CONDITION	Sheet No. SD-4

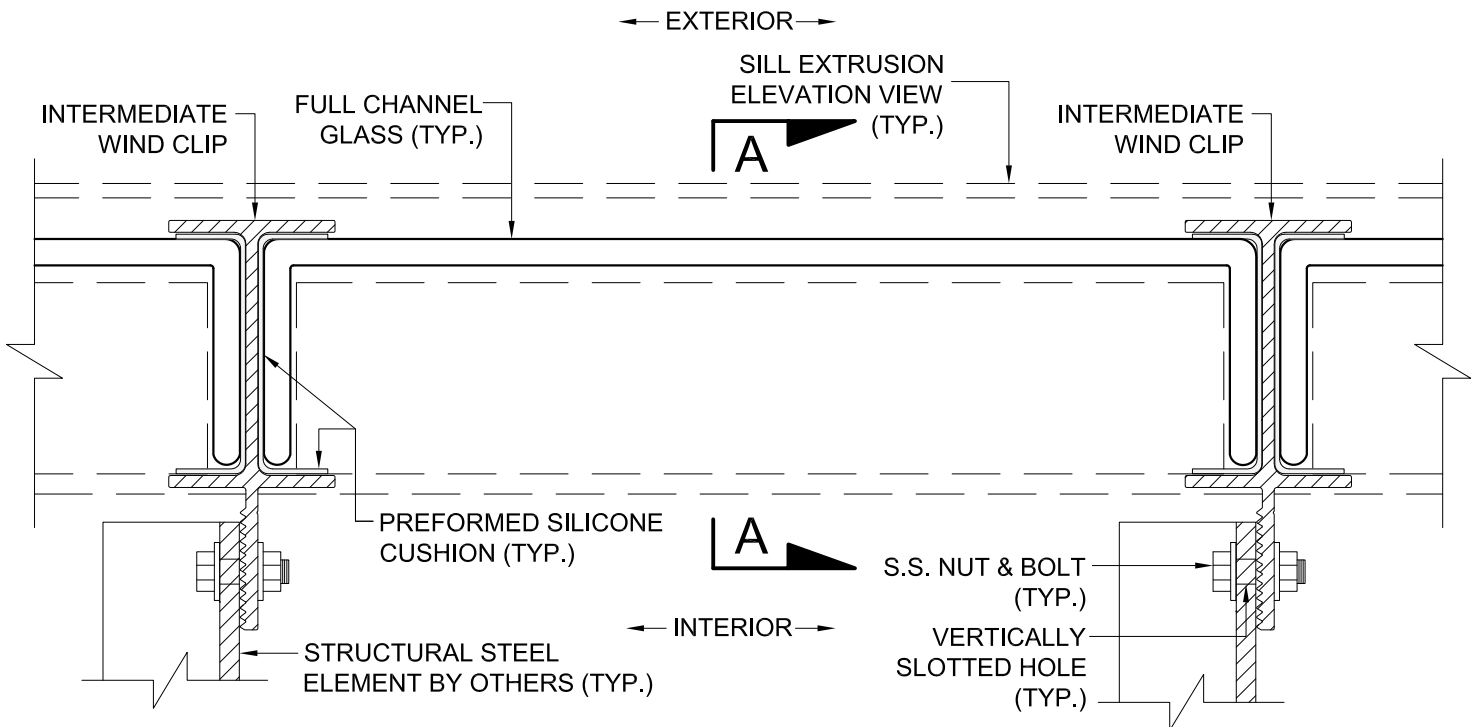

SF60S WIND CLIP

SCALE 6"=1'-0"

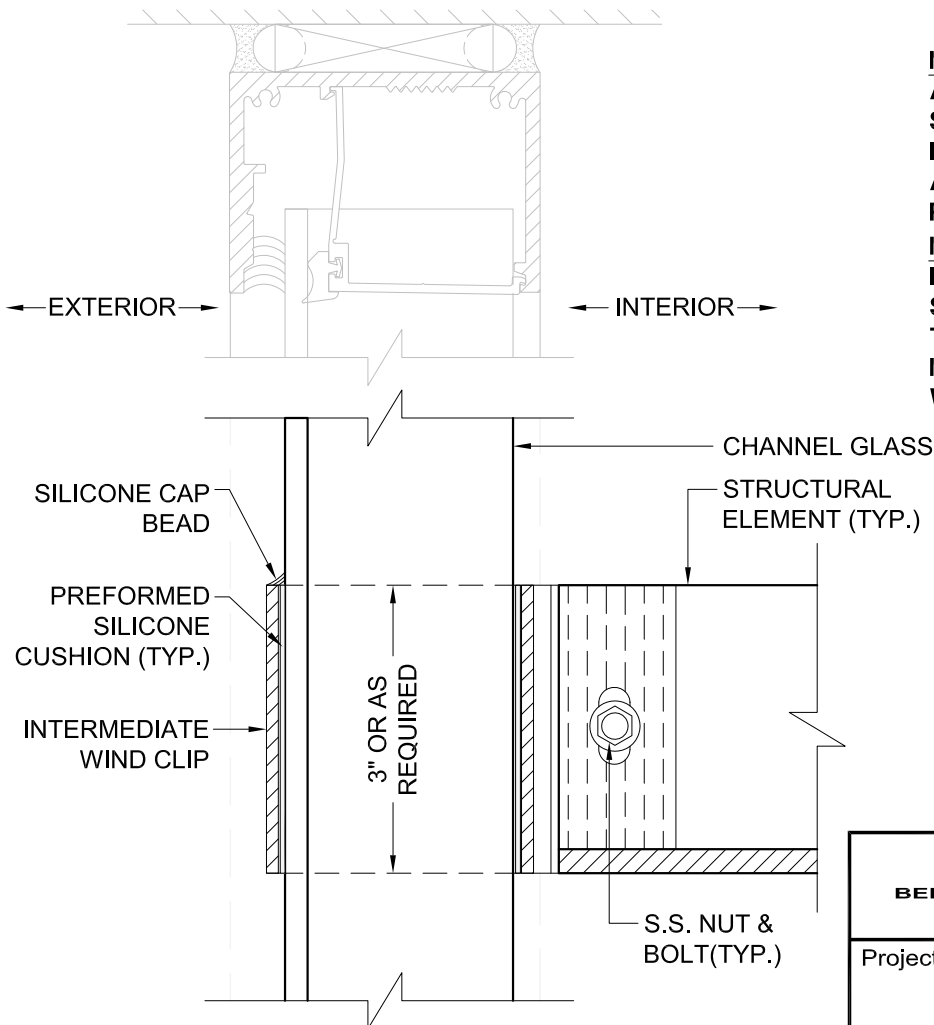

SECTION "A-A"

SCALE 6"=1'-0"

NOTE:

ALL DETAILS ARE TYPICAL ONLY;
SHOP DRAWINGS TO BE PREPARED
IN ACCORDANCE WITH JOB CONDITION
AND TO BE REVIEWED AND APPROVED BY
PROJECT ARCHITECT/ENGINEER.

NOTE:

INFORMATION AND CONFIGURATION
SHOWN ON THIS SKETCH IS PROPRIETARY
TO BENDHEIM WALL SYSTEMS INC.
NO REPRODUCTION OR DISSEMINATION
WITHOUT BWS PERMISSION IS PERMITTED

BENDHEIM BENDHEIM WALL SYSTEMS INC.	Drawn By:
	Checked By:
Project name:	Date:
Drawing Title: SF60S WIND CLIP CONDITION	Sheet No. SD-5